


DAHLBERG LIGHT AND POWER CO.
 RESIDENTIAL OVER HEAD POLE SERVICE
 OVER HEAD METER LOOP - UNDERGROUND TO LOAD
 GUIDELINE ONLY

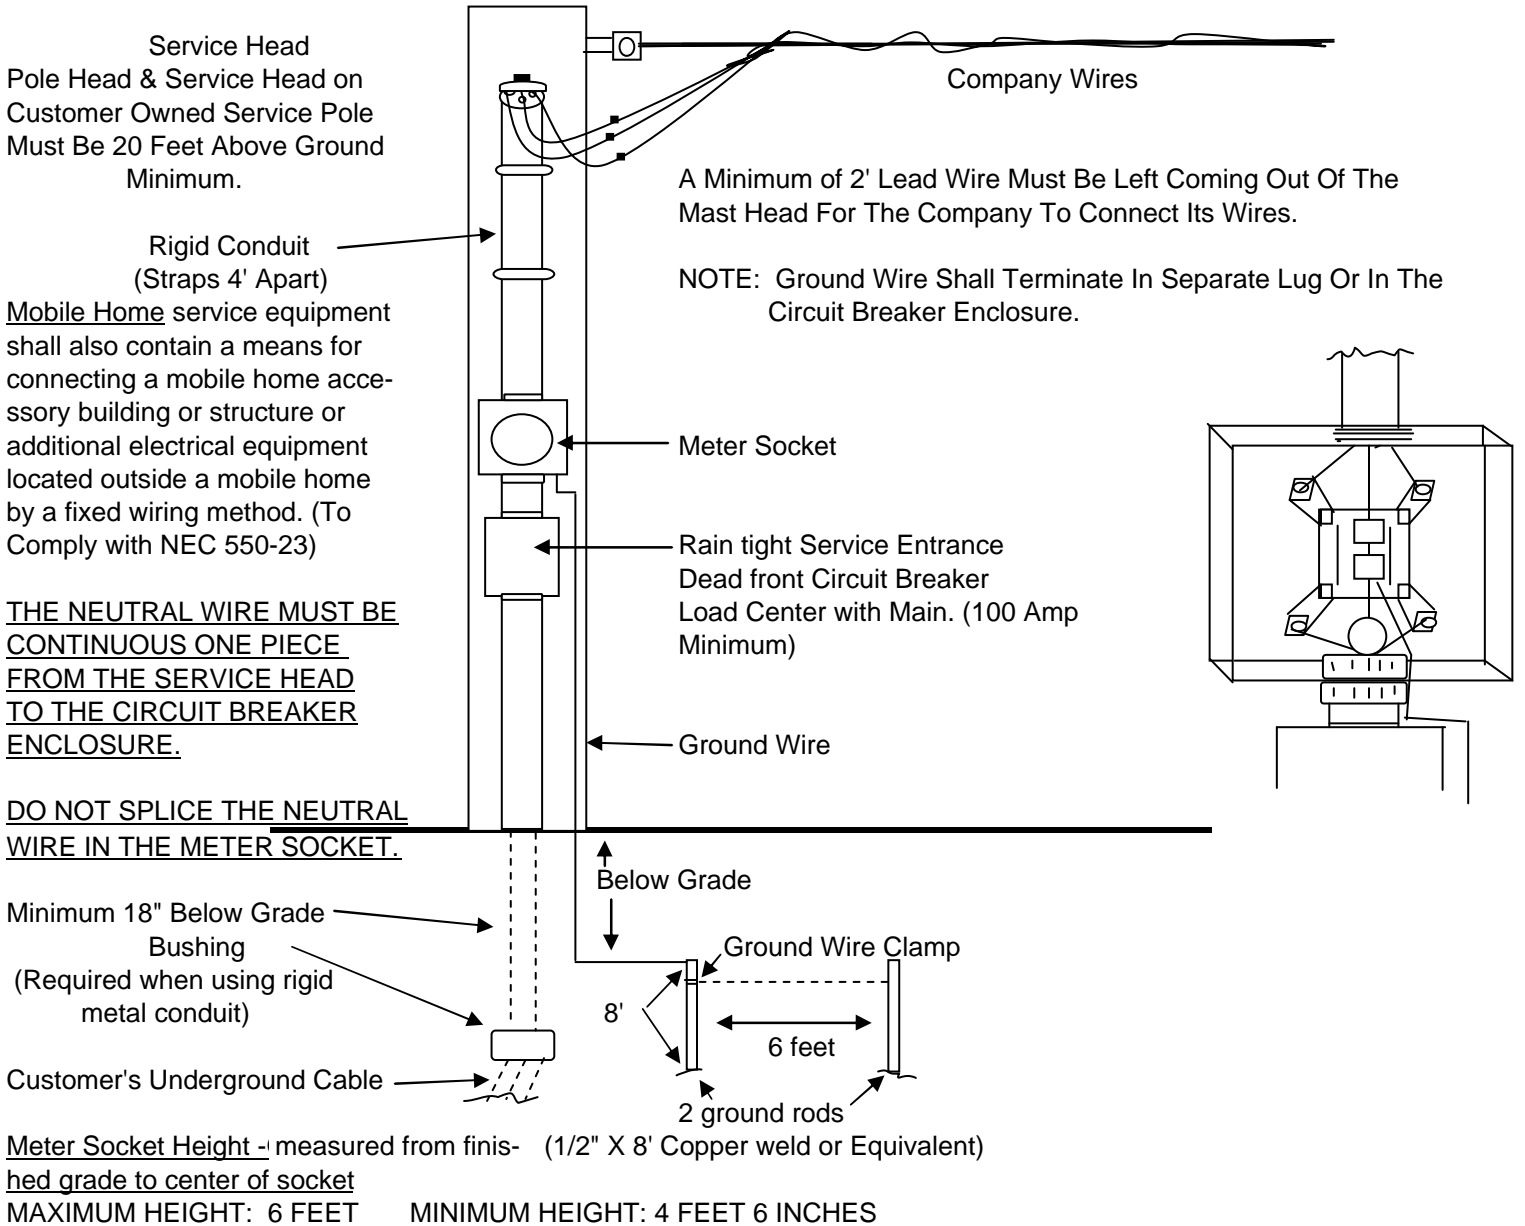

This sheet sets forth the company specifications for your service entrance. Any Modification from what is shown on this sheet shall be discussed with a representative of the company prior to your construction of your service.